


CONFIDENTIAL

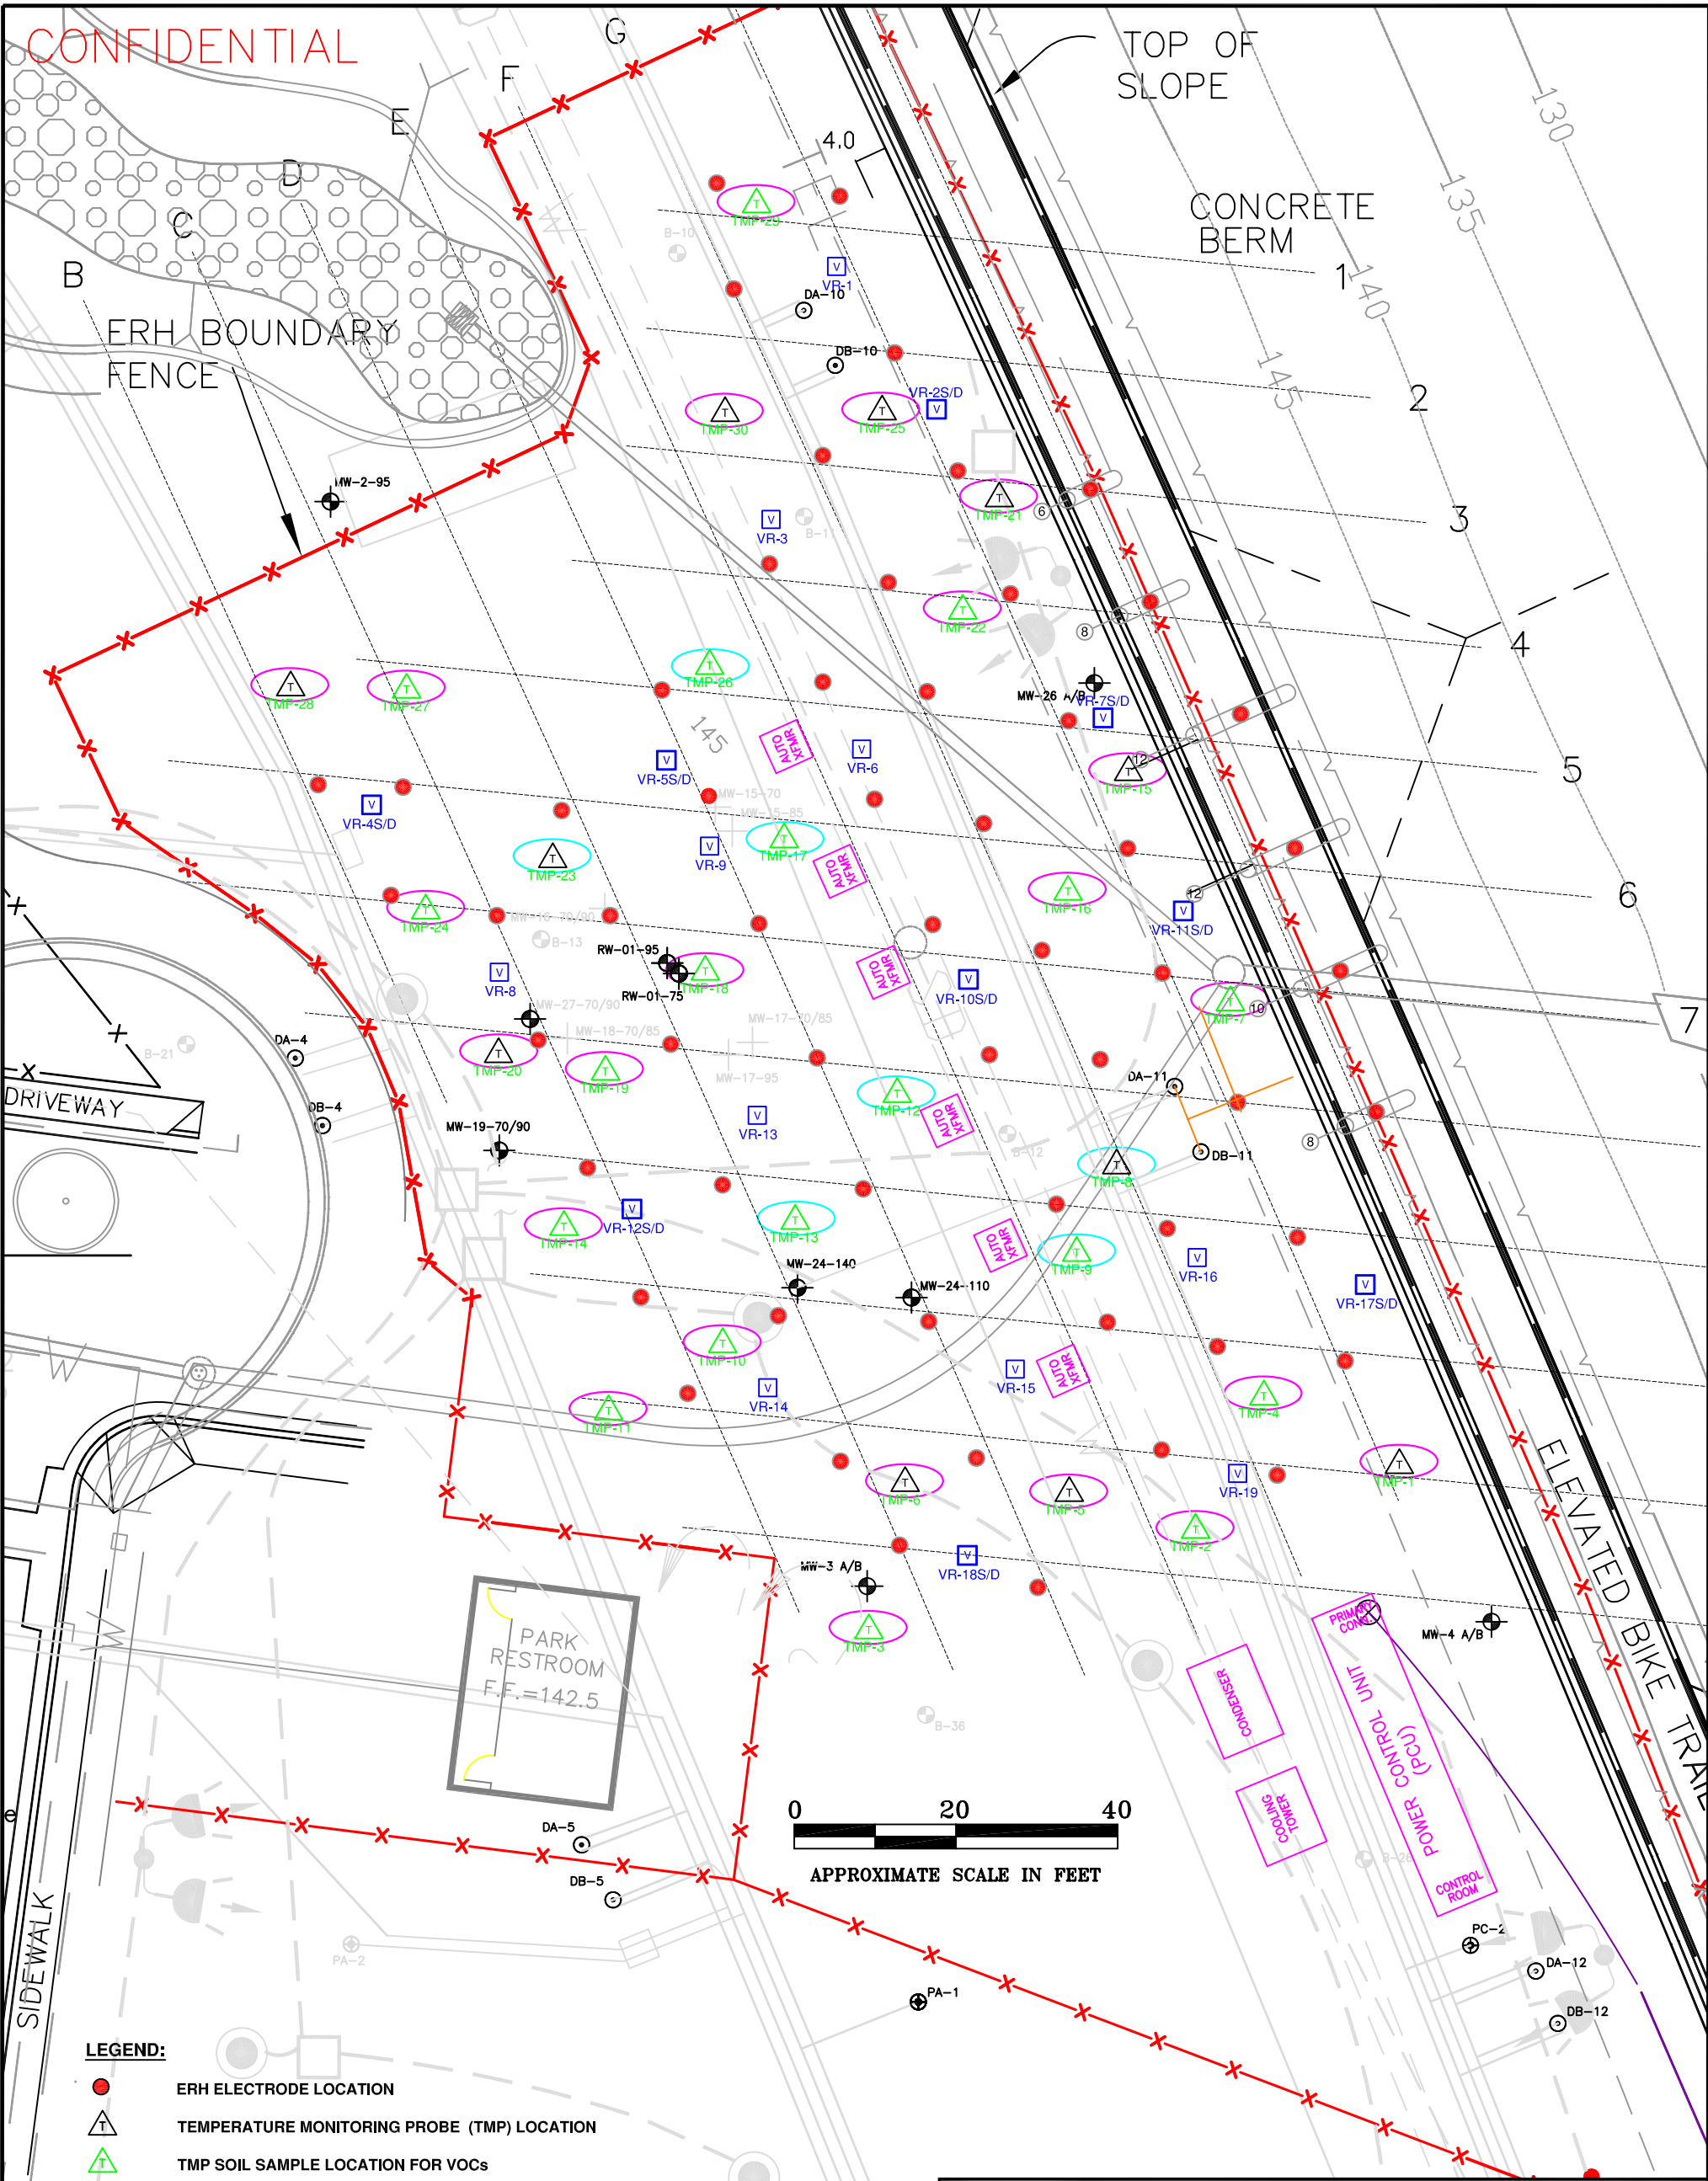

LEGEND:

- ERH ELECTRODE LOCATION
- △ TEMPERATURE MONITORING PROBE (TMP) LOCATION
- △ TMP SOIL SAMPLE LOCATION FOR VOCs
- (23) TMP WITH INJ. TUBING (A, B COARSE-GRAIN)
- (7) TMP WITH VM TUBING (A, B FINE-GRAIN)
- VAPOR RECOVERY WELLS
- ⊕ PEMACO REMEDIAL SYSTEM WELLS
- ⊕ EXISTING MONITORING WELLS
- ⊕ ABANDONED WELLS

NOTES:

1. THERMAL REMEDIATION SERVICES, INC. SURFACE PIPING IS NOT SHOWN.

ERH CONSTRUCTION PLAN

PEMACO SUPERFUND SITE  
5050 EAST SLAUSON AVENUE  
MAYWOOD, CALIFORNIA

PREPARED FOR:  
U.S. Environmental  
Protection Agency  
Region IX  
San Francisco, California

PREPARED BY:  
**TN & A** T N & Associates, Inc.  
Engineering and Science

SCALE: AS SHOWN

APPROVED

DATE: 08/13/07

DESIGNED: TRS  
DRAWN: TRS & TN&A  
CHECKED: PB & JW

FIGURE

1